

Adopted by the Mayor and Aldermen of Frederick
by ordinance passed and approved March 23, 1925.

Attest:-
Anthony A. Kierulman
 City Registrar

The Mayor and Aldermen of Frederick
 By *Lloyd S. Cullen*
 Mayor

FREDERICK CITY
 PLAN & PROFILE OF W. FOURTH STREET

SHOWING ESTABLISHED GRADE STREET LINES
 Frederick, Md.
 April 6, 1925

Scale:-
 1" = 40' Hor.
 1" = 4' Vert.


SHEET 1 of 2 SHEETS

See plan No. 270302


No. 250406
 P-4122

No. 250406

EMORY C. CRUM
CITY ENGINEER
FREDERICK - MARYLAND

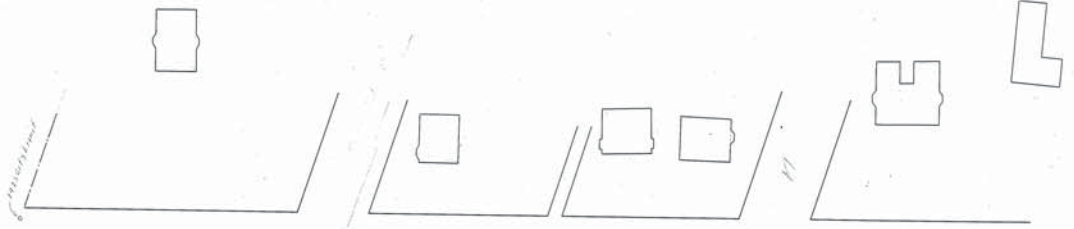

T

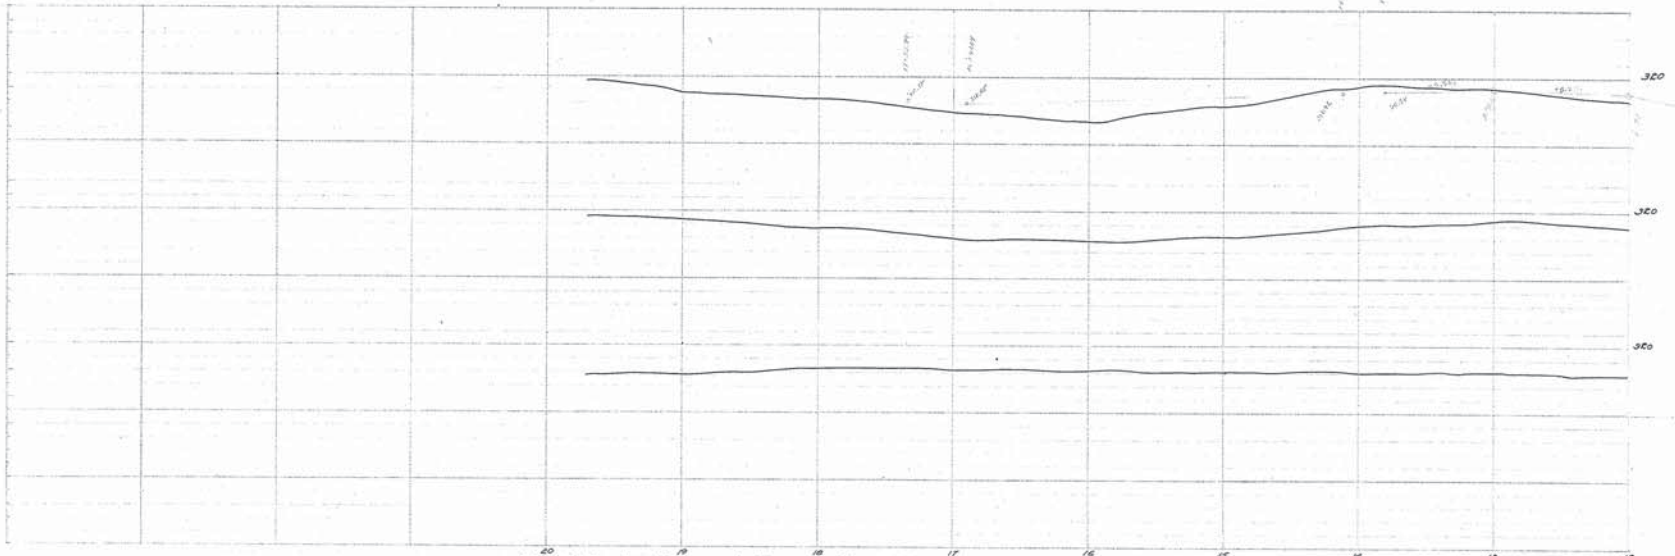

Adopted by the Mayor and Aldermen of Frederick
by ordinance passed and approved March 23, 1926.

Attest:-
The Mayor and Aldermen of Frederick
By *Lloyd C. Buller*
Anthony A. Niedhammer City Registrar
Mayor

FREDERICK CITY PLAN & PROFILE of W. FOURTH STREET

SHOWING ESTABLISHED GRADE STREET LINES
Frederick Md.
SHEET 2 of 2 SHEETS
April 6, 1925

Scale:-
1" = 40' Hor
1" = 4' Vert

250406-A
PLAN & PROFILE
WEST 4TH STREET